



DRAFT

SECTION D - CURRENT ALIGNMENT

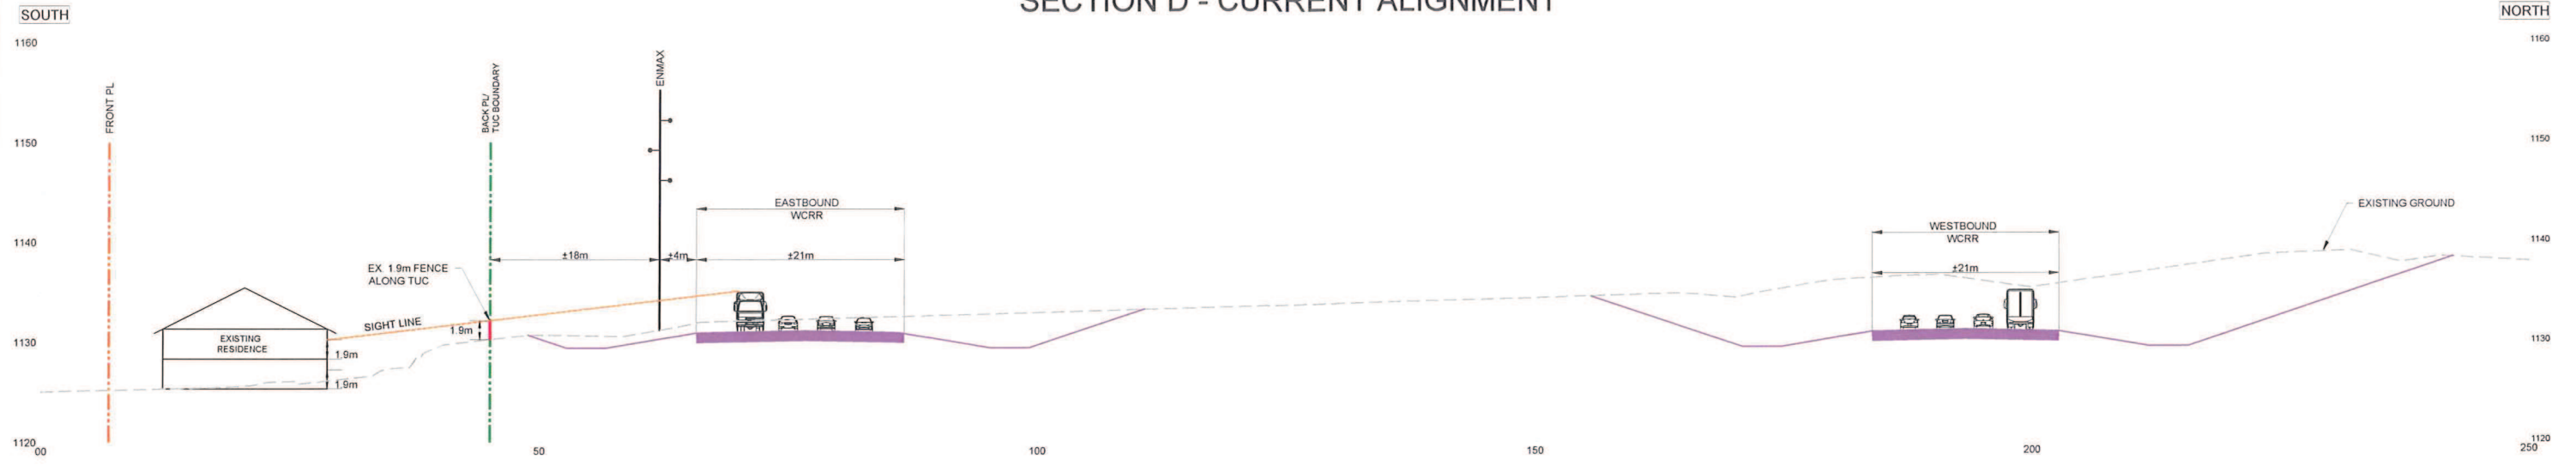

SECTION D - REVISED ALIGNMENT

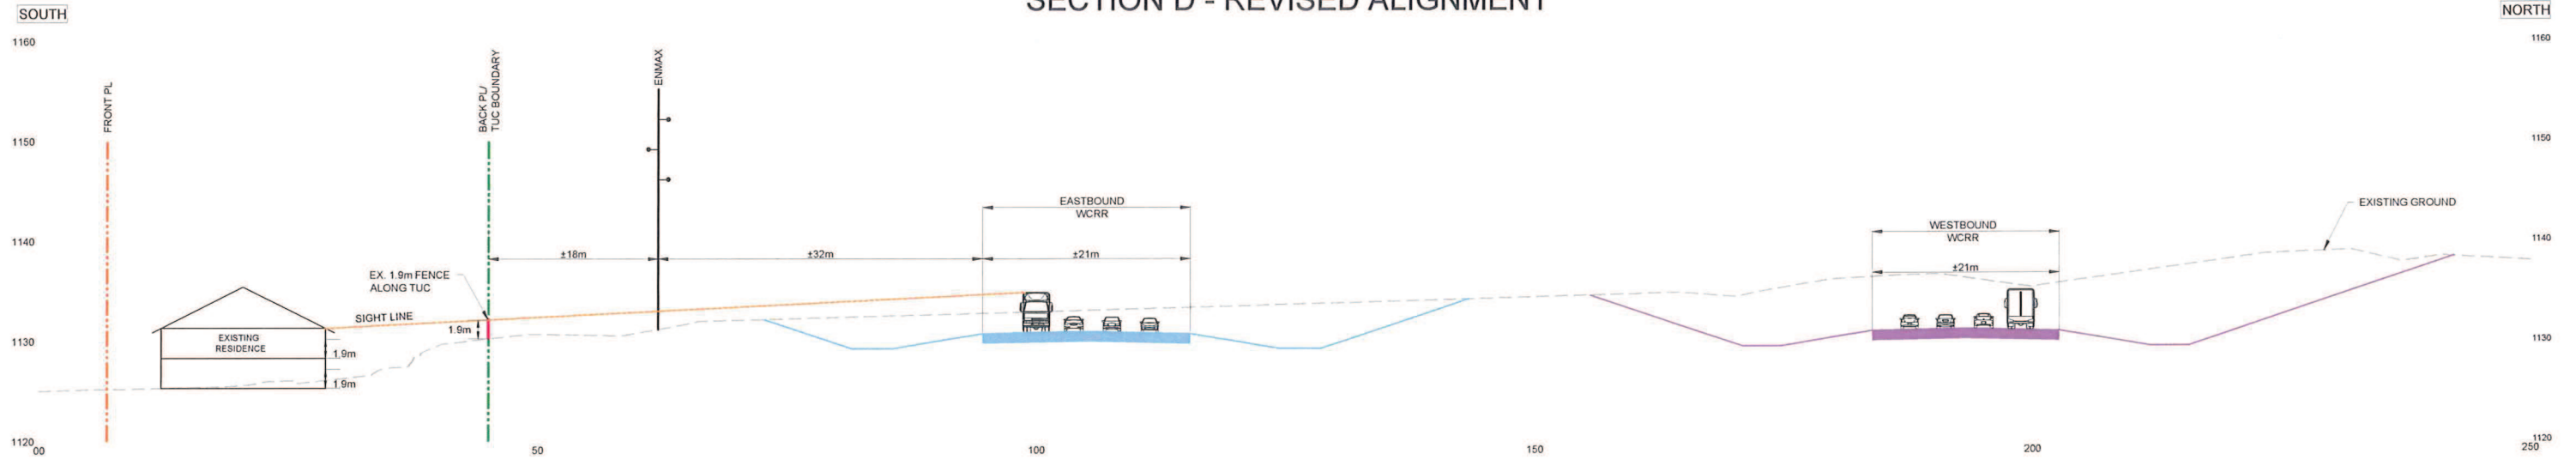

— CURRENT ALIGNMENT
— REVISED ALIGNMENT

NOT FOR CONSTRUCTION

CROSS SECTIONS ELEVATIONS
BASED ON FUNCTIONAL PLAN
PROFILES
SCALE: 1:250H, 1:250V



WEST CALGARY RING ROAD

DISCOVERY RIDGE - CROSS SECTIONS

FOR DISCUSSION
PURPOSES ONLY

2014/10/03



SK-002D