


LEGEND

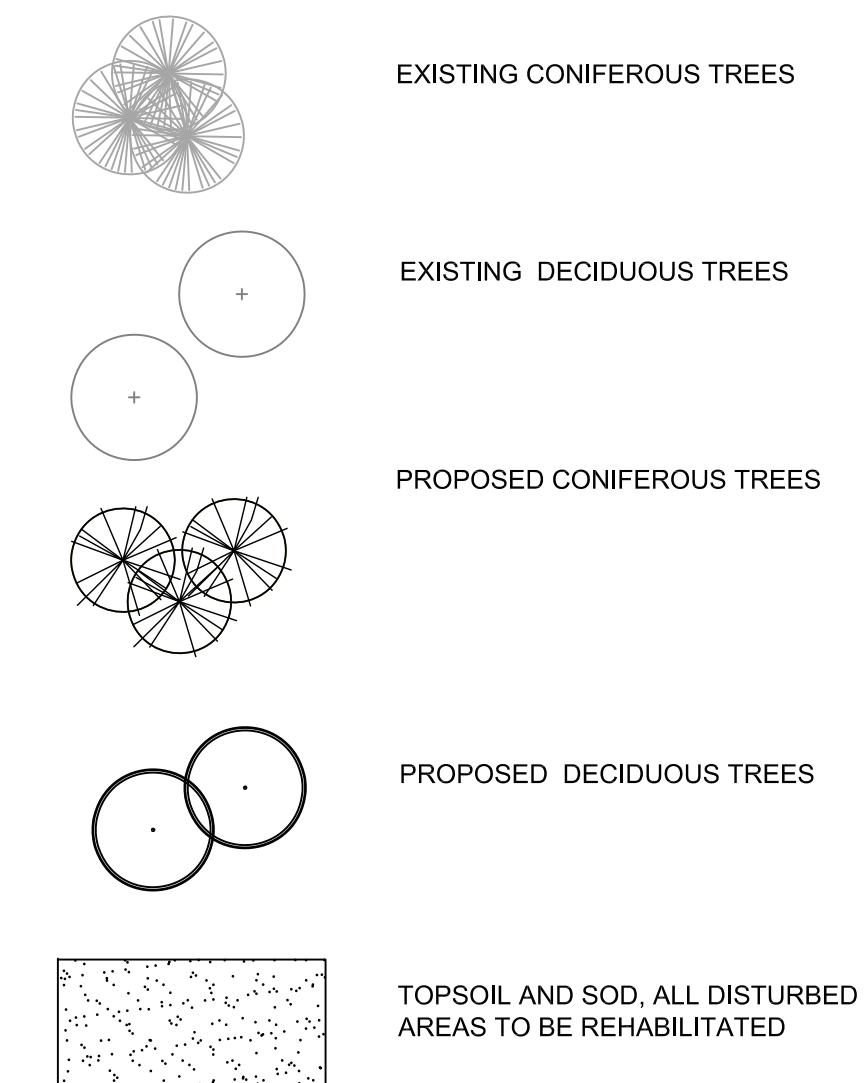

NOTES:
 • ALL CONSTRUCTION TO BE IN ACCORDANCE WITH THE CITY OF CALGARY PARKS AND RECREATION, STANDARD SPECIFICATIONS FOR LANDSCAPE CONSTRUCTION, CURRENT EDITION.

| QTY. | BOTANICAL NAME | COMMON NAME | SIZE | CONDITION |
|-------------------------|------------------------------|---------------------------------|------------|-----------|
| CONIFEROUS TREES | | | | |
| 6 | PICEA PUNGENS | COLORADO BLUE SPRUCE | 3500mm HT. | B&B |
| 6 | PICEA PUNGENS | COLORADO BLUE SPRUCE | 2500mm HT. | B&B |
| 3 | PINUS PONDEROSA | PONDEROSA PINE | 3000mm HT. | B&B |
| 2 | PINUS PONDEROSA | PONDEROSA PINE | 2000mm HT. | B&B |
| DECIDUOUS TREES | | | | |
| 16 | CRATAEGUS MORDENENSIS 'TOBA' | TOBA HAWTHORN | 50mm CAL. | B&B |
| 3 | MALUS 'SPRING SNOW' | SPRING SNOW FLOWERING CRABAPPLE | 75mm CAL. | B&B |
| 2 | PRUNUS VIRGINIANA 'SCHUBERT' | SCHUBERT CHOKECHERRY | 75mm CAL. | B&B |
| 3 | QUERCUS MACROCARPA | BUR OAK | 75mm CAL. | B&B |
| 2 | ULMUS AMERICANA 'BRANDON' | BRANDON ELM | 75mm CAL. | B&B |

CLIENT
 Discovery Ridge Community Association
 Calgary, AB

COPYRIGHT
 Any reproduction or distribution for any purpose other than authorized by IBI Group is forbidden. Written dimensions shall have precedence over scaled dimensions. Contractors shall verify and be responsible for all dimensions and conditions on the job and IBI Group shall be informed of any variances from the dimensions and conditions shown on the drawing. Shop drawings shall be submitted to IBI Group for approval before proceeding with fabrication.
 COPYRIGHT © 2011 IBI GROUP

| No. | DATE | APPR. | DESCRIPTION |
|-----|------------|-------|-----------------------------|
| 3 | 2012-03-07 | | DTR Comments |
| 2 | 2011-07-16 | | Issued for DP |
| 1 | 2011-06-21 | | Issued for Technical Review |

REVISIONS

| No. | DATE | DESCRIPTION |
|-----|------|-------------|
| | | |
| | | |
| | | |

ISSUES

N

SEALS

The Alberta Association of Landscape Architects
 Garth Balls

SUB-CONSULTANT

PRIME CONSULTANT

IBI GROUP
 IBI.Landscape
 400 - Kensington House
 1167 Kensington Crescent NW
 Calgary AB T2N 1X7 Canada
 Tel: 403.270.5660
 Fax: 403.270.5610

PROJECT
 Discovery Ridge Community Park
 160 Discovery Ridge Blvd SW

PROJECT NO: 29660
DRAWN BY: MM
CHK'D BY: GB
SCALE: 1:300
DATE: 2012-03-07

SHEET TITLE
 LANDSCAPE PLAN &
 TREE PROTECTION PLAN

L1.3

SHEET 4 **OF** 6

File Location: J:\20660_LANDSCAPE\3 Drawings\29660-Landscape-Plan.dwg Plot Date: April 26, 2012, by: rjphillips